



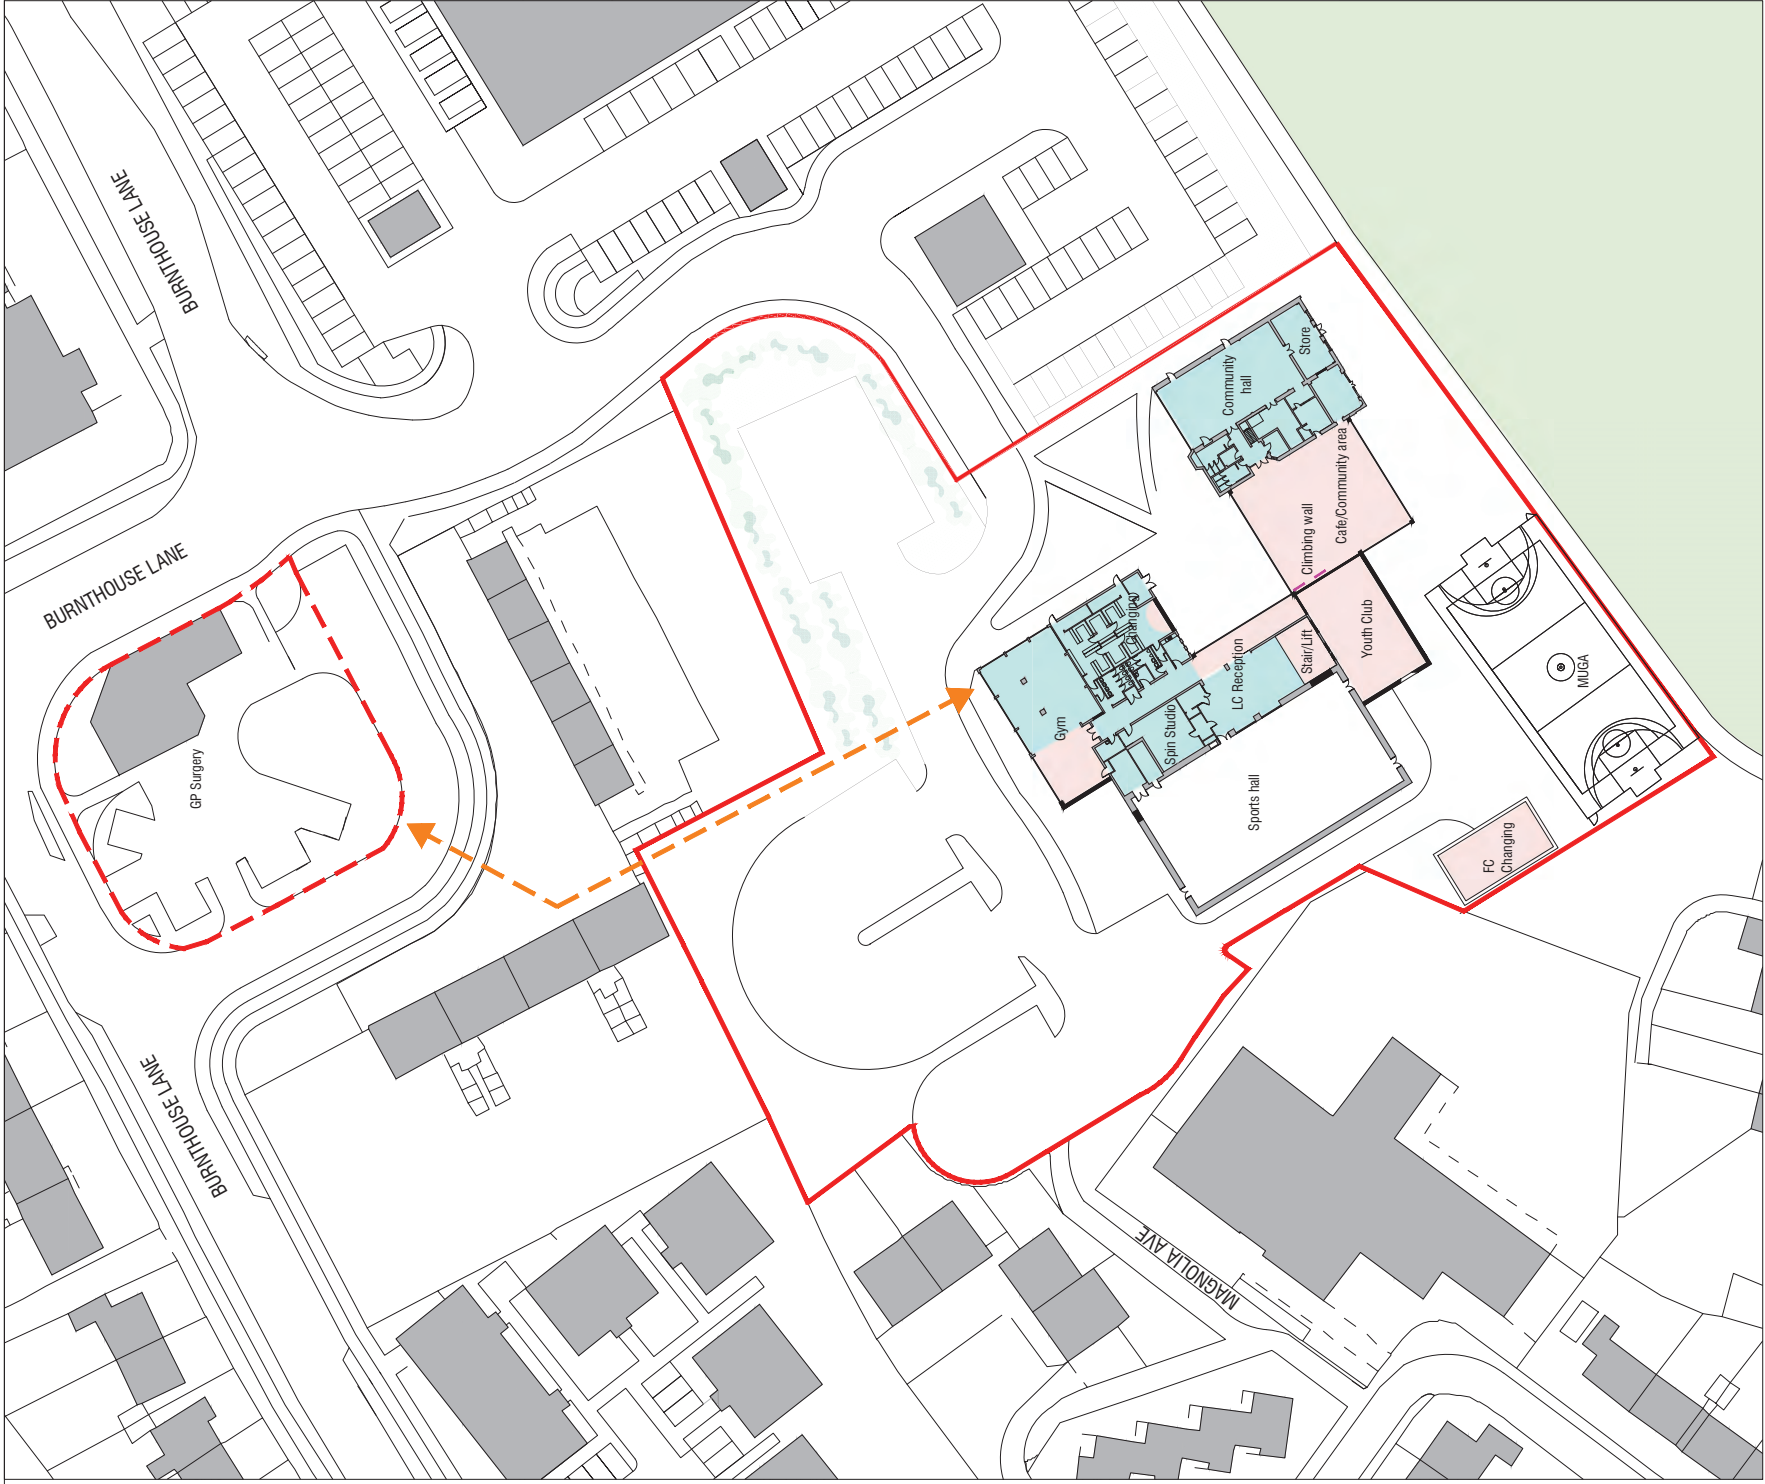

PROPOSED GROUND FLOOR PLAN

NOTES

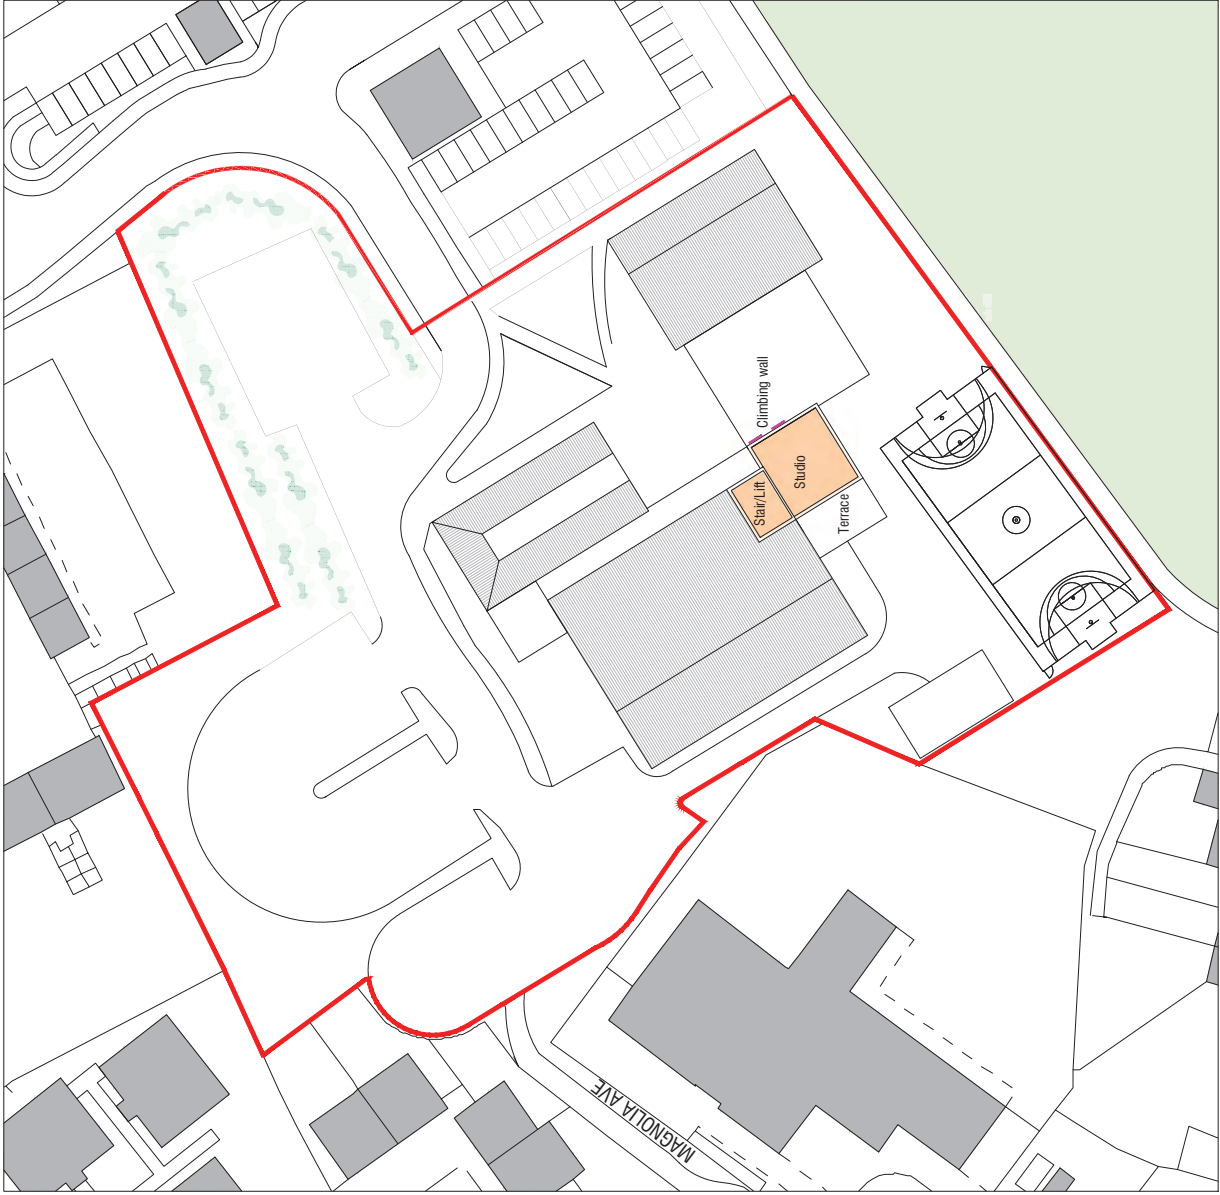

PROPOSED FIRST FLOOR PLAN

LEGEND

- BOUNDARY LINE
- WONFORD GREEN SURGERY BOUNDARY LINE
- PEDESTRIAN CONNECTION BETWEEN GP SURGERY AND LEISURE CENTRE
- PROPOSED GF EXTENSION (730sqm)
- AREAS TO BE REFURBISHED AND INTERNAL LAYOUT REARRANGED (940sqm)
- PROPOSED FF EXTENSION (145sqm)

Ground Floor GIA 2140 sqm
First Floor GIA 145 sqm

REVISION	DATE	DESCRIPTION	BY	CLIENT
----------	------	-------------	----	--------